


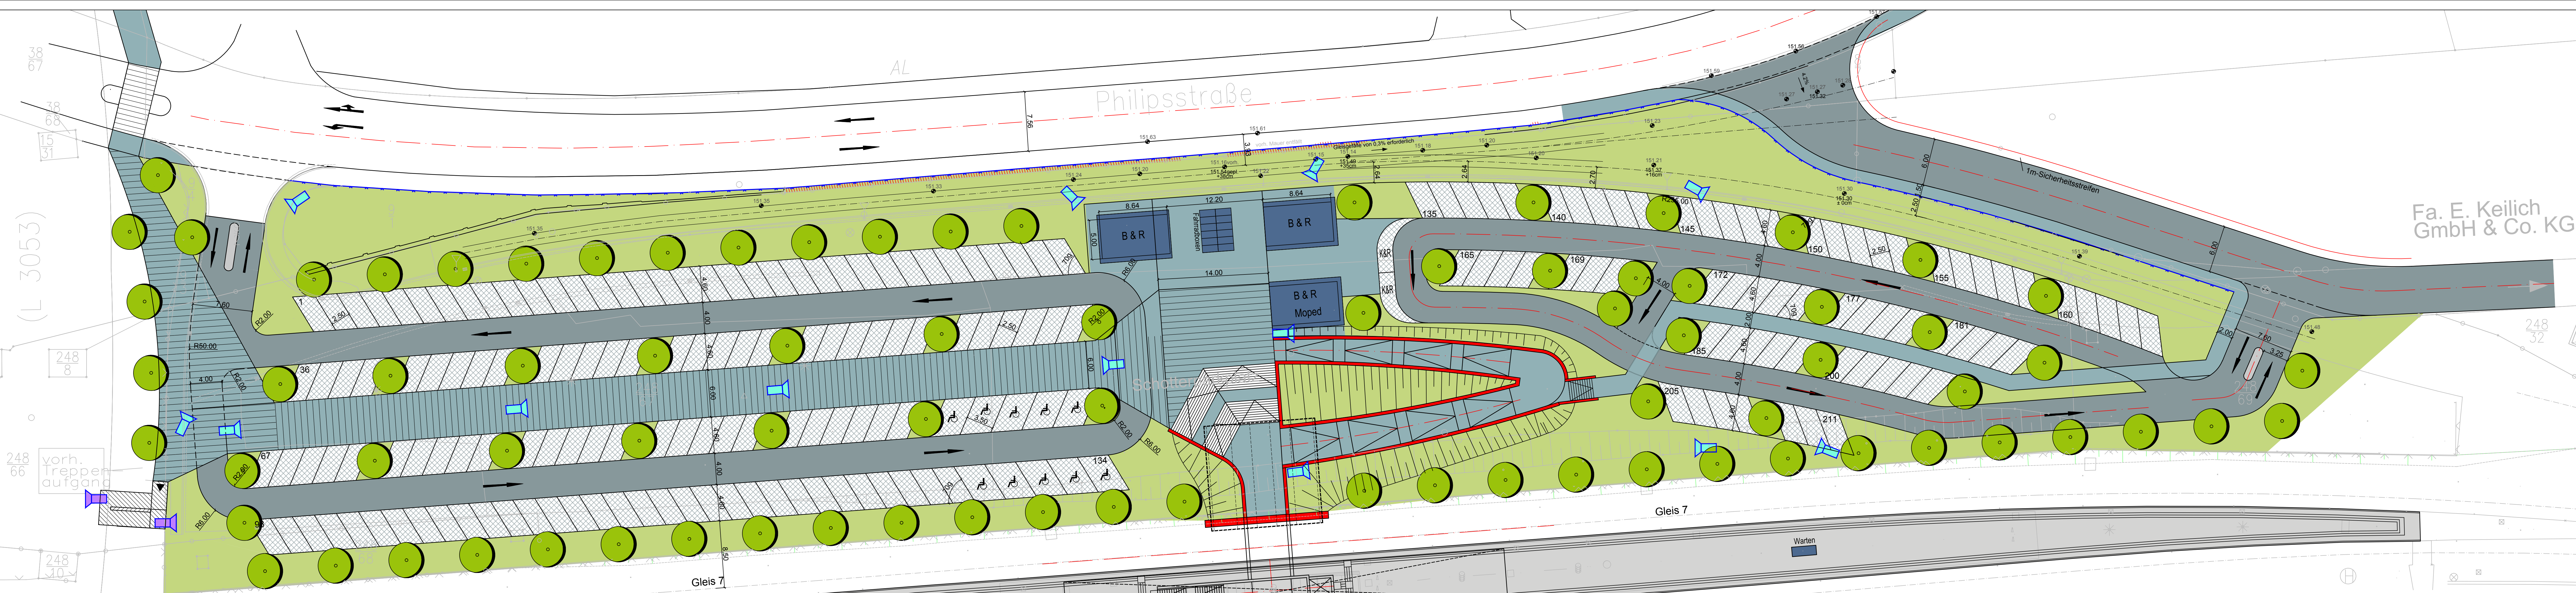

Architectural site plan of the Wetzlar railway station and surrounding area. The plan shows the main station building (Empfangsgebäude DB Reisezentrum) in blue, with various platforms (Gleis 3, 4, 5, 6) and tracks. It includes details for bus lanes (2 Gelenkbusse, 1 Standardbus), parking areas (Wendeschleife PKW), and pedestrian paths (Fußweg Richtung 'Arena'). The plan is color-coded with green for pedestrian areas, yellow for bus lanes, and blue for the main building. A legend in the bottom right corner identifies the project as 'Vorabzug' (preliminary drawing) for the 'Stadt Wetzlar' and 'Der Magistrat Tiefbauamt'.

STADT WETZLAR		Proj.-Nr.: 5091 Unterlagen: - Blatt Nr.: - B-Plan: -	
		Der Magistrat Tiefbauamt	
Stadtteil: Niedergirmes		Leistungsphase:	
Gestaltung und Modernisierung des Bahnhofumfeldes Wetzlar Planungsbereiche 1-3, Gesamtk		Aufmaß:	
		Datum:	
		Sachbearbeiter: 12.08.10 M. Mönchsh.	
		Gezeichnet: 12.08.10 A. Bach	
		Gepruft:	
Lageplan / Gesamtmaßnahme		Maßstab: 1 : 250	
BAUDEZERNAT		TRIEFBAUAMT	
Datum: _____		Datum: _____	
Stadtteil: _____		Amtsleiter: _____	
Änderungsvermerke			
Nr.: _____	Änderung / Ergänzung: _____	Datum: _____	Name: _____